


Rough Opening:
54" (W) X 40-1/2" (H)

Actual Dimension:
53-1/2" (W) X 40" (H)

Service Opening:
17-3/4"(W) X 31"

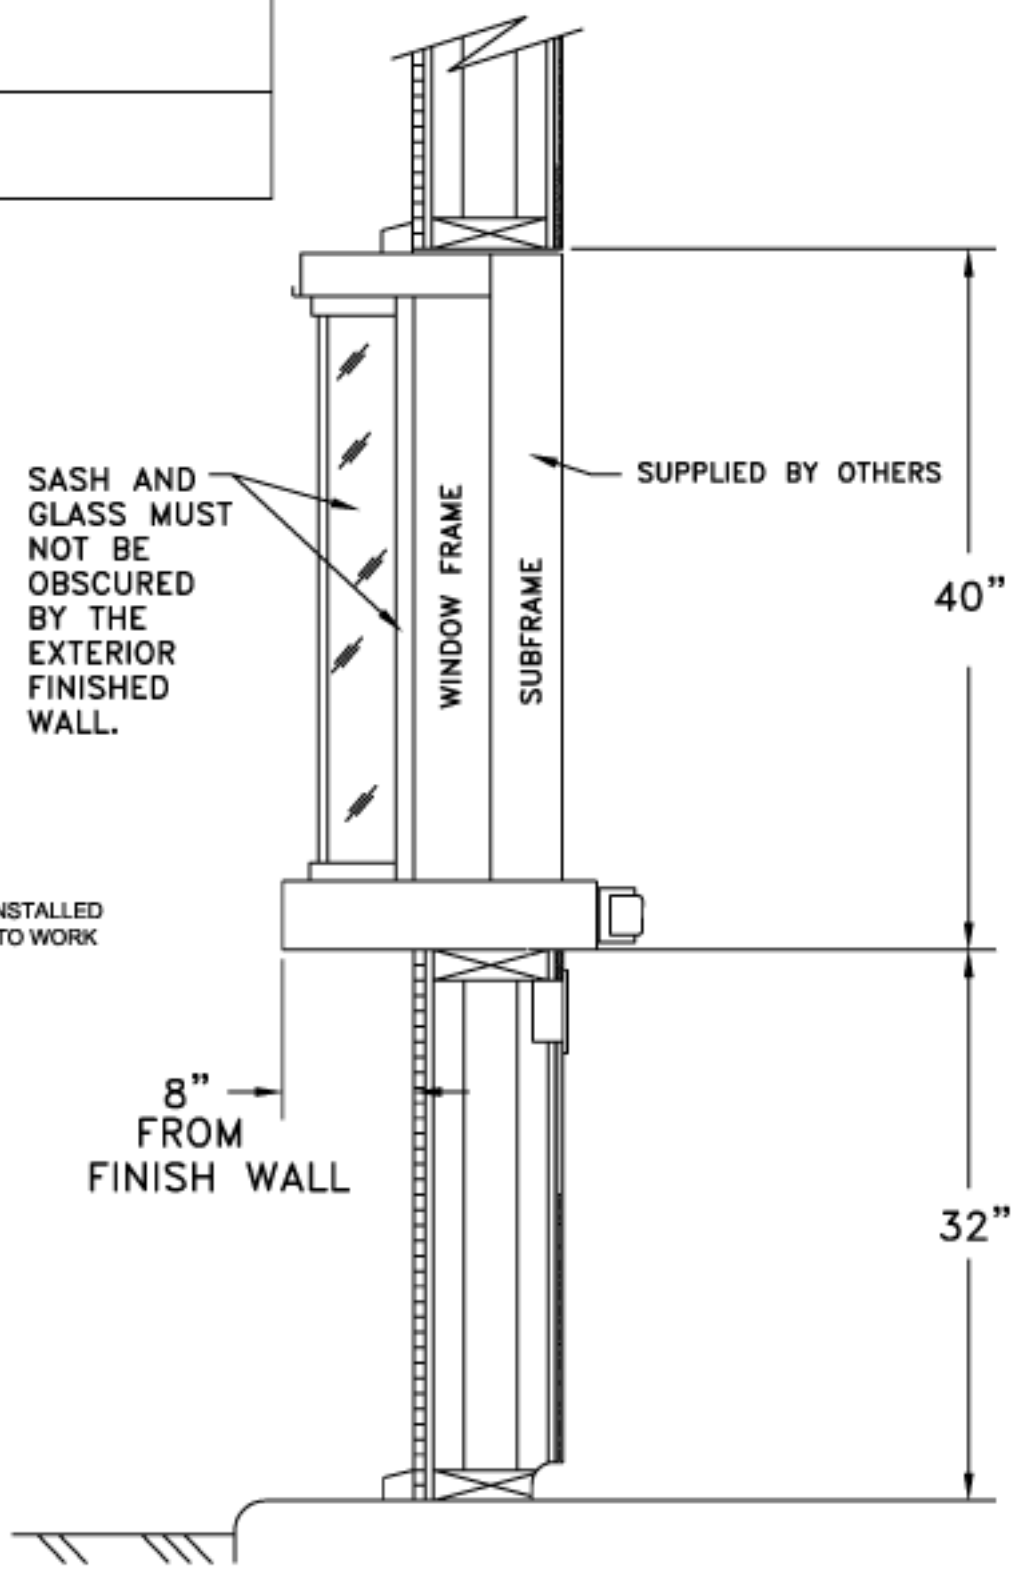

NOTE:
THIS UNIT MUST BE INSTALLED
LEVEL AND SQUARE TO WORK
PROPERLY.

NOTE: THIS DRAWING EMBODIES A CONFIDENTIAL PROPRIETARY DESIGN ORIGINATED AND OWNED BY QUIKSERV CORP., AND IS SUBMITTED UNDER A CONFIDENTIAL RELATIONSHIP. ALL PATENT, MANUFACTURING, SALE RIGHTS REGARDING THE SAME ARE RESERVED EXCEPT TO THE EXTENT RIGHTS ARE EXPRESSLY GRANTED TO OTHERS. THE RECIPIENT AGREES BY ACCEPTING THESE DRAWINGS NOT TO SUPPLY OR DISCLOSE ANY INFORMATION REGARDING THEM TO ANY UNAUTHORIZED PERSON.

INTERBANK-EQUIPMENT
P.O. BOX 632
BLACK CANYON CITY, AZ 85324

BPS-5440 SIDE VIEW

Submitted By: BRIAN COBLE	Date: 1/20/2006	Sheet: WD52A
------------------------------	--------------------	-----------------