


Rough Opening:  
48-3/8" (W) X 36-3/8" (H)

Actual Dimension:  
48" (W) X 36" (H)

Service Opening:  
16-1/4"(W) X 28-5/8(H)

NOTE:  
THIS UNIT MUST BE INSTALLED  
LEVEL AND SQUARE TO WORK  
PROPERLY.

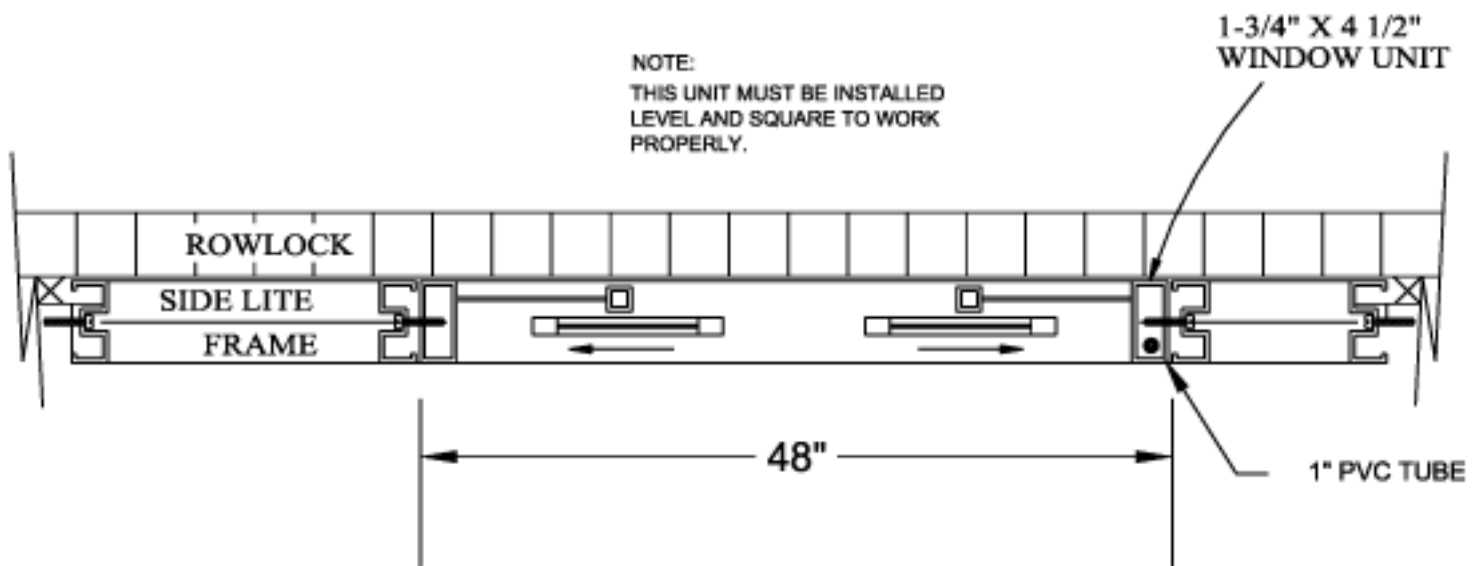

CAUTION: 1" PVC TUBE IS LOCATED  
IN RIGHT HAND JAMB - PLEASE  
DRILL THRU CENTER WITH CAUTION

NOTE: THIS DRAWING EMBODIES A CONFIDENTIAL PROPRIETARY DESIGN ORIGINATED AND OWNED BY QUIKSERV CORP., AND IS SUBMITTED UNDER A CONFIDENTIAL RELATIONSHIP. ALL PATENT, MANUFACTURING, SALE RIGHTS REGARDING THE SAME ARE RESERVED EXCEPT TO THE EXTENT RIGHTS ARE EXPRESSLY GRANTED TO OTHERS. THE RECIPIENT AGREES BY ACCEPTING THESE DRAWINGS NOT TO SUPPLY OR DISCLOSE ANY INFORMATION REGARDING THEM TO ANY UNAUTHORIZED PERSON.

INTERBANK-EQUIPMENT  
P. O. BOX 632  
BLACK CANYON CITY, AZ 85324

**BPSC-4836 TOP VIEW**

Submitted By: BRIAN COBLE

Date: 12/13/2005

Sheet:  
WD13